


LOTE	257	259	261	263	275
ÁREA DE PATIO DE ENTRADA	37.1 m ²	31.6 m ²	37.5 m ²	36.9 m ²	55.1 m ²
ÁREA DE PATIO	19.0 m ²	15.5 m ²	15.5 m ²	15.5 m ²	15.2 m ²
ÁREA PRIVATIVA TOTAL	491.9 m ²	486.5 m ²	488.8 m ²	485.2 m ²	511.0 m ²

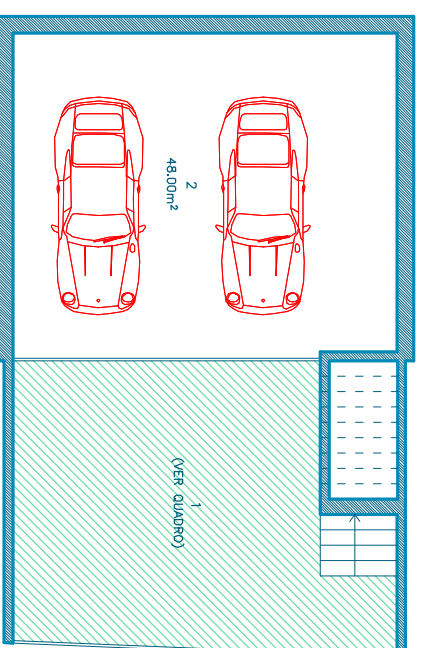


PLANITA DA GARAGEM

1. PATIO DE ENTRADA
2. GARAGEM
3. ENTRADA
4. CORREDOR/ESCADAS
5. SALA DE ESTAR
6. SALA DE JANTAR
7. COZINHA
8. LAVANDARIA
9. WC
10. SUITE
11. QUARTO DE BANHO
12. QUARTO DE VESTIR
13. QUARTO
14. PATIO
15. PATIO COBERTO
16. PISCINA



- ENTRANCE TERRACE
GARAGE
HALL
HALLWAY/STAIRS
LIVING ROOM
DINING ROOM
KITCHEN
LAUNDRY
WC
SUITE
BATHROOM
DRESSING ROOM
BEDROOM
TERRACE
COVERED TERRACE
SWIMMING POOL

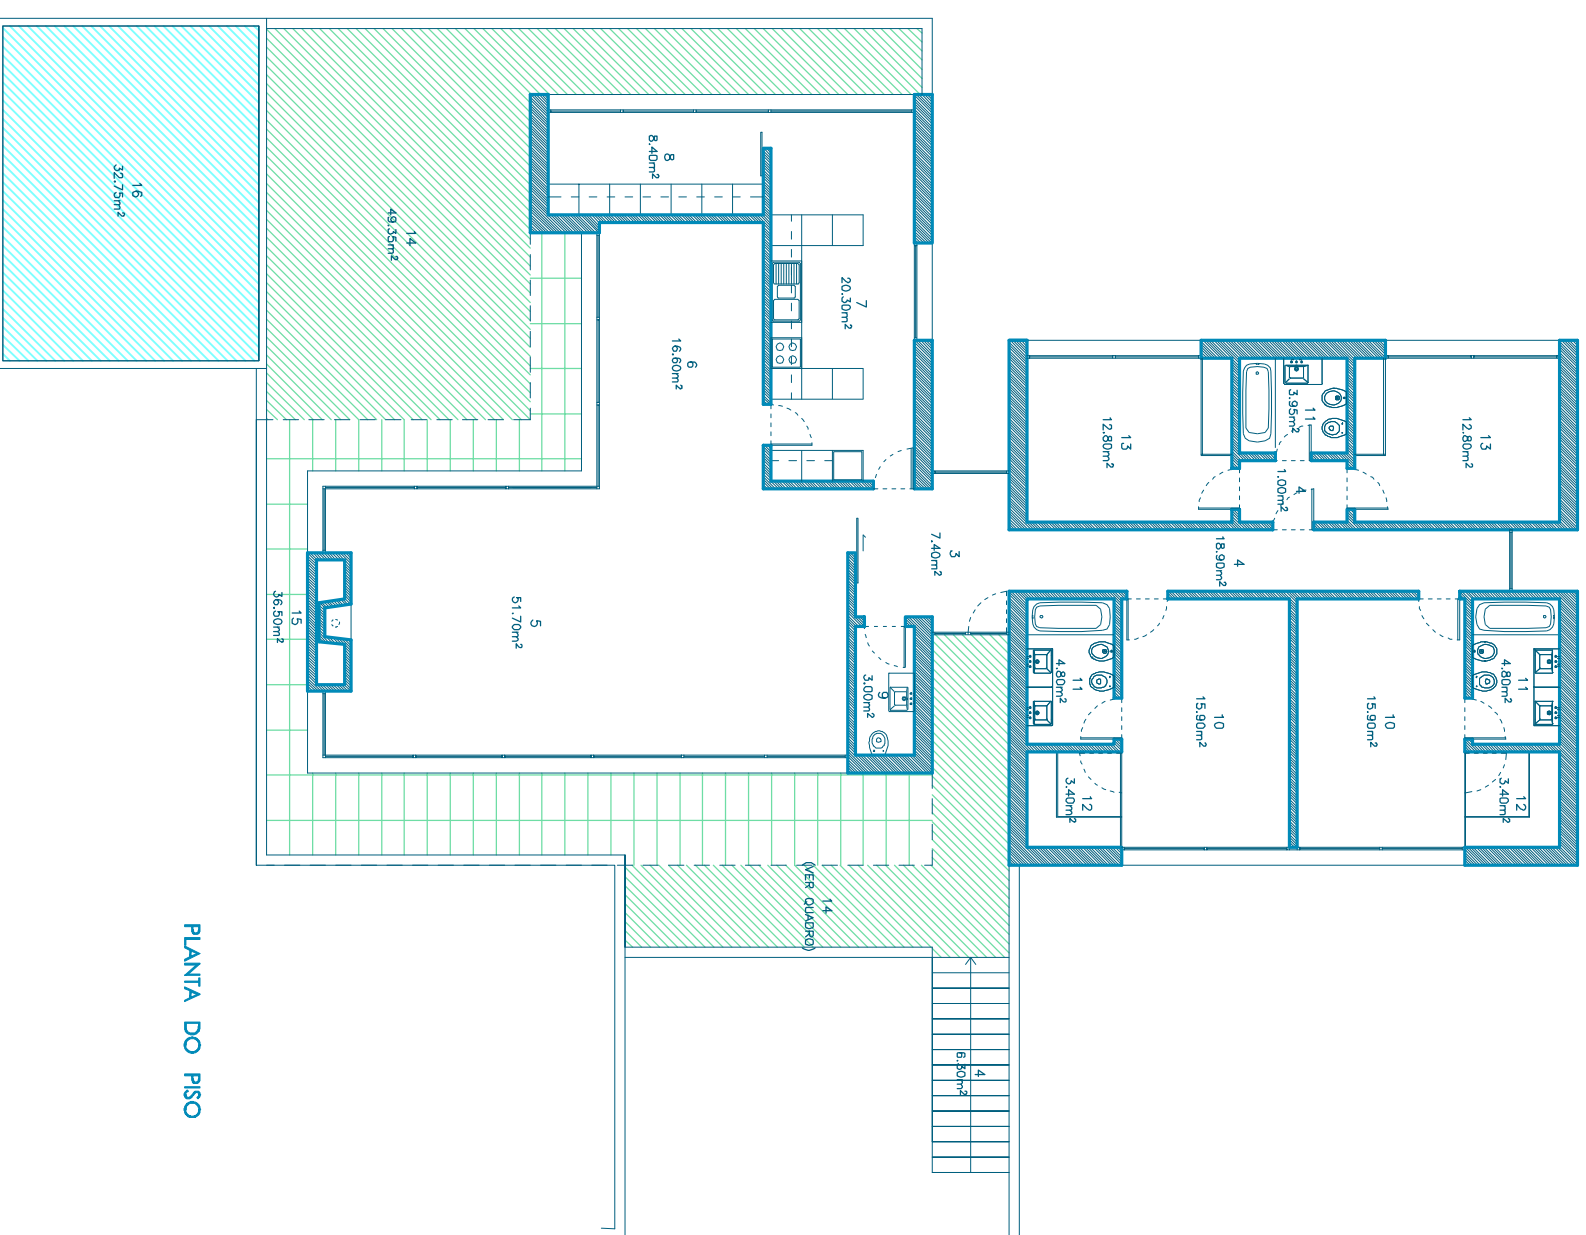

PLANITA DO PISO

BOM SUCESSO
DISTRIBUIDORA LUSITANA, Lda
ORIDOSIPORTUGAL
All the One

PROJECT DE / PROJECT BY
ARQUITECTO
ALCINO SOUTINHO

PROMOTOR / DEVELOPER
ACORDO SGPS, SA.

ZONA 8 AS

LOTE Nº / LOT Nº 257/259/261/263/275

TIPOLOGIA / DESCRIPTION 14

ÁREA PRIVATIVA / PRIVATE AREA VER QUADRO

- Planta de arquitectura ainda não compatibilizada com os projectos de especialidades e de execução.
- Todas as edificações têm obrigatoriamente cobertura vegetal.
- Fachadas e ornatos exteriores não estão incluídos.
- Cebalhas equipadas com os principais electrodomésticos.
- Todas as casas equipadas com aquecimento central e infraestruturas para ar condicionado.
- Architectural plan not yet adopted to engineering and executive plans.
- All the buildings have roof gardens.
- Swimming pools and exterior arrangements are not included.
- Kitchens equipped with the main household appliances.
- All the houses include central heating and infrastructure for air conditioning.

LOCALIZAÇÃO / LOCATION

