


LOTE	258	260
ÁREA DE ESTACIONAMENTO	85,2 m ²	29,8 m ²
ÁREA PRIVATIVA TOTAL	458,2 m ²	399,0 m ²

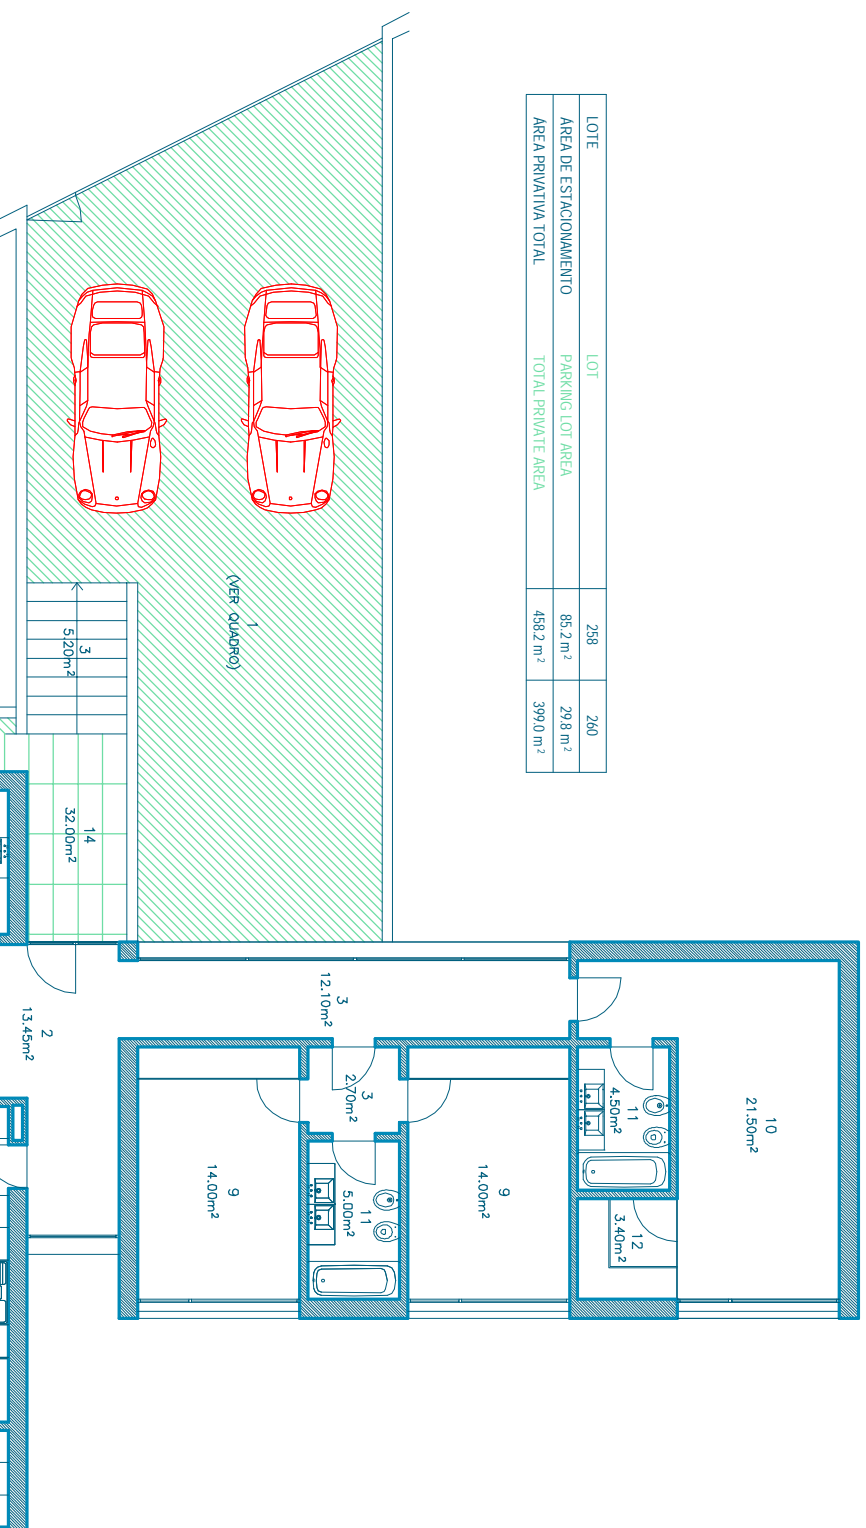

- | | |
|----------------------|-----------------|
| 1. ESTACIONAMENTO | PARKING LOTS |
| 2. ENTRADA | HALL |
| 3. CORREDOR/ESCADAS | HALLWAY/STAIRS |
| 4. SALA DE ESTAR | LIVING ROOM |
| 5. SALA DE JANTAR | DINING ROOM |
| 6. COZINHA | KITCHEN |
| 7. LAVANDARIA | LAUNDRY |
| 8. WC | WC |
| 9. QUARTO | BEDROOM |
| 10. SUITE | SUITE |
| 11. QUARTO DE BANHO | BATHROOM |
| 12. QUARTO DE VESTIR | DRESSING ROOM |
| 13. PATIO | TERRACE |
| 14. PATIO COBERTO | COVERED TERRACE |
| 15. PISCINA | SWIMMING POOL |



BOM SUCESSO
DESIGN RESORT, RESIDENTIAL GOLF & SPA
ÓBIDOS PORTUGAL
All in One

PROJECT BY
ARQUITECTO
ALCINO SOUTINHO

PROMOTOR / DEVELOPER
ACORDO
SGPS, S.A.

ZONA 8 AS

LOTE Nº / LOT Nº 258/260

TIPOLOGIA / DESCRIPTION T3

ÁREA PRIVATIVA / PRIVATE AREA VER QUADRO

- Planta de arquitectura única não compatibilizada com os projectos de especialidades e de execução.
- Todas as edificações têm obrigatoriamente cobertura vegetal.
- Piscinas e arranha exteriores não estão incluídas.
- Cozinha equipada com os principais electrodomésticos.
- Todas as casas equipadas com aquecimento central e infra-estruturas para ar condicionado.
- Architectural plan not yet adapted to engineering and executive plans.
- All the buildings have roof gardens.
- Swimming pools and exterior arrangements are not included.
- Kitchens equipped with the main household appliances.
- All the houses include central heating and infrastructure for air conditioning.

LOCALIZAÇÃO / LOCATION

